


0,95 7,2

7,45
4,97
1,85

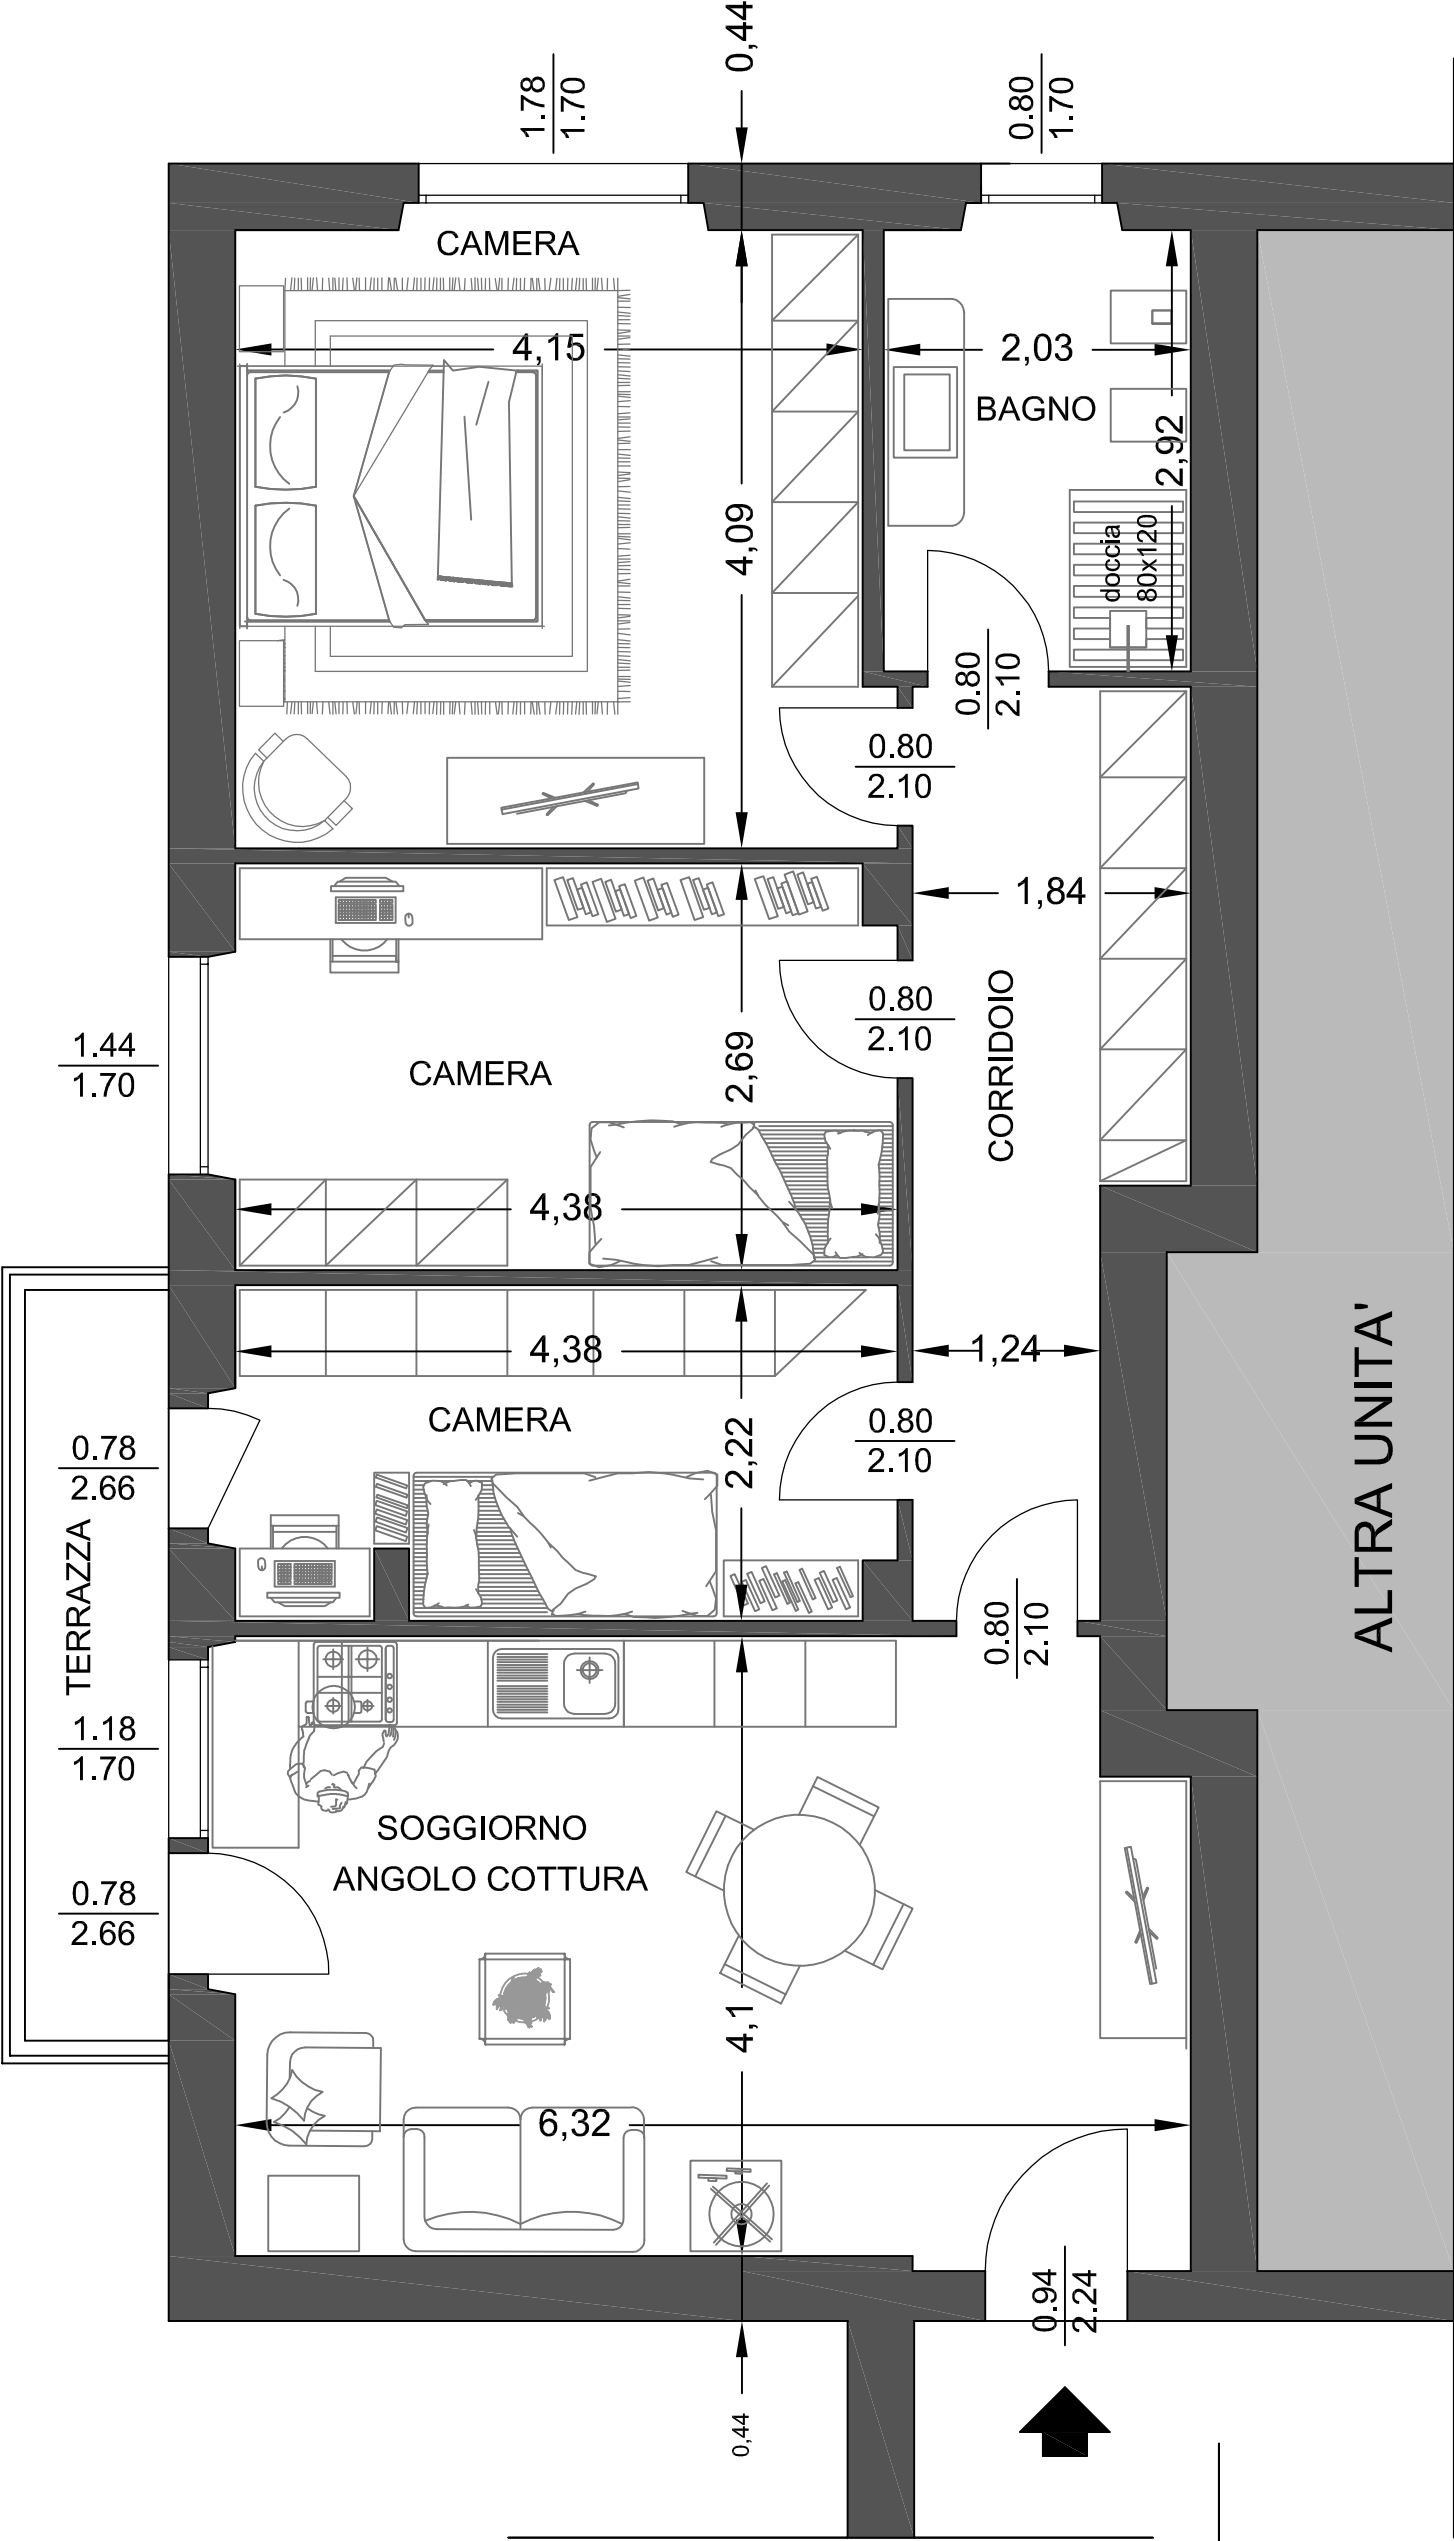

VANO SCALA E CORRIDOIO COMUNE